


BASIC STAIR INFO & TERMINOLOGY

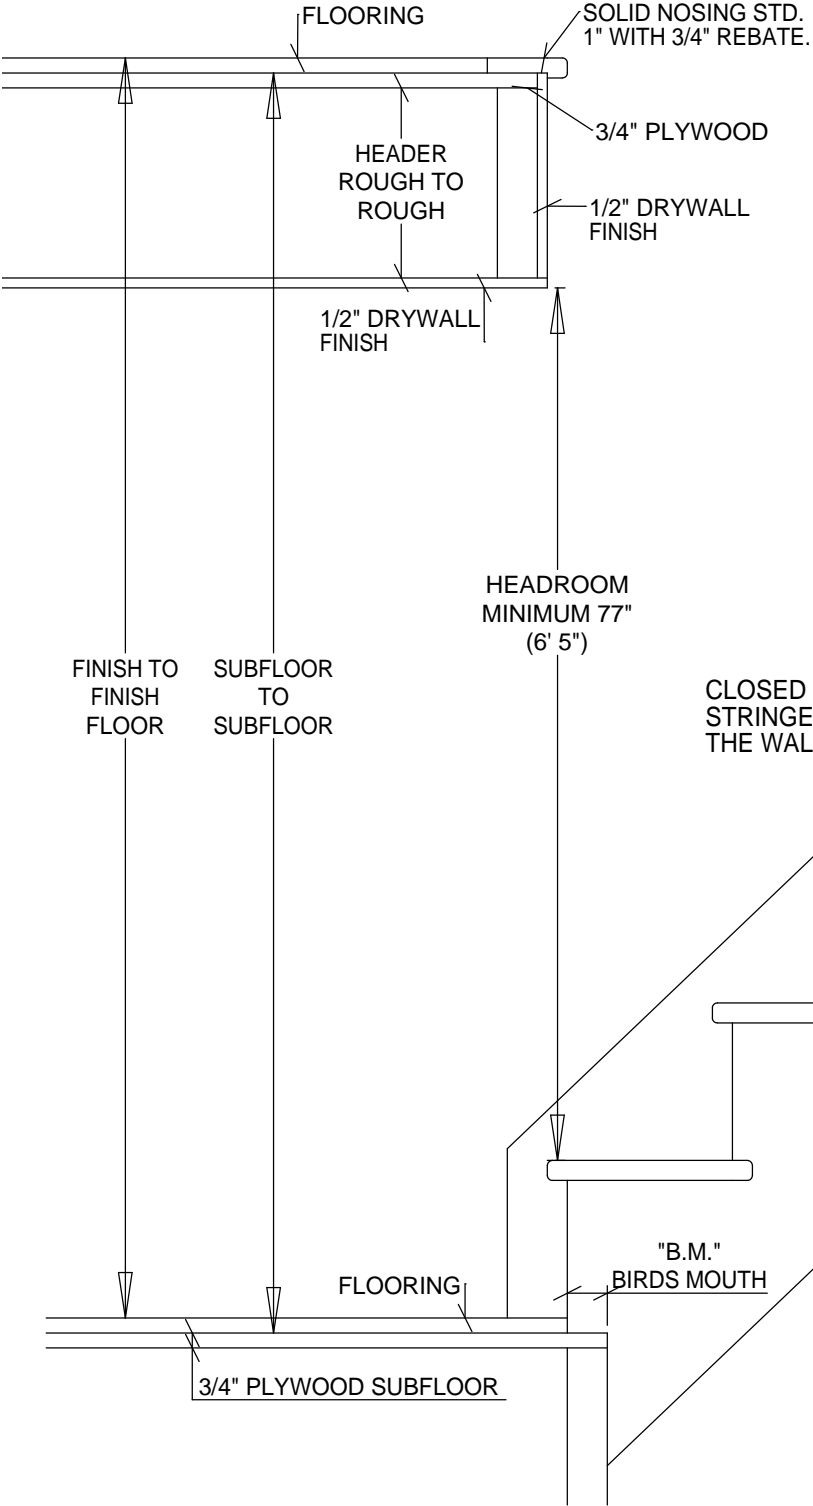


HEADROOM
MINIMUM 77"
(6' 5")

CLOSED OUTSIDE
STRINGER AGAINST
THE WALL

"B.M."
BIRDS MOUTH

STRAIGHT STAIR - SOLID STRINGER.
CURVE STAIR - VENEER STRINGER.

- OBC - ONTARIO BUILDING CODE:
- MINIMUM RUN: 8 1/4"
 - MINIMUM OVERHANG: 1"
 - MINIMUM WIDTH: 34"
(STRINGER TO STRINGER)
 - MAXIMUM RISE HEIGHT: 7 7/8"

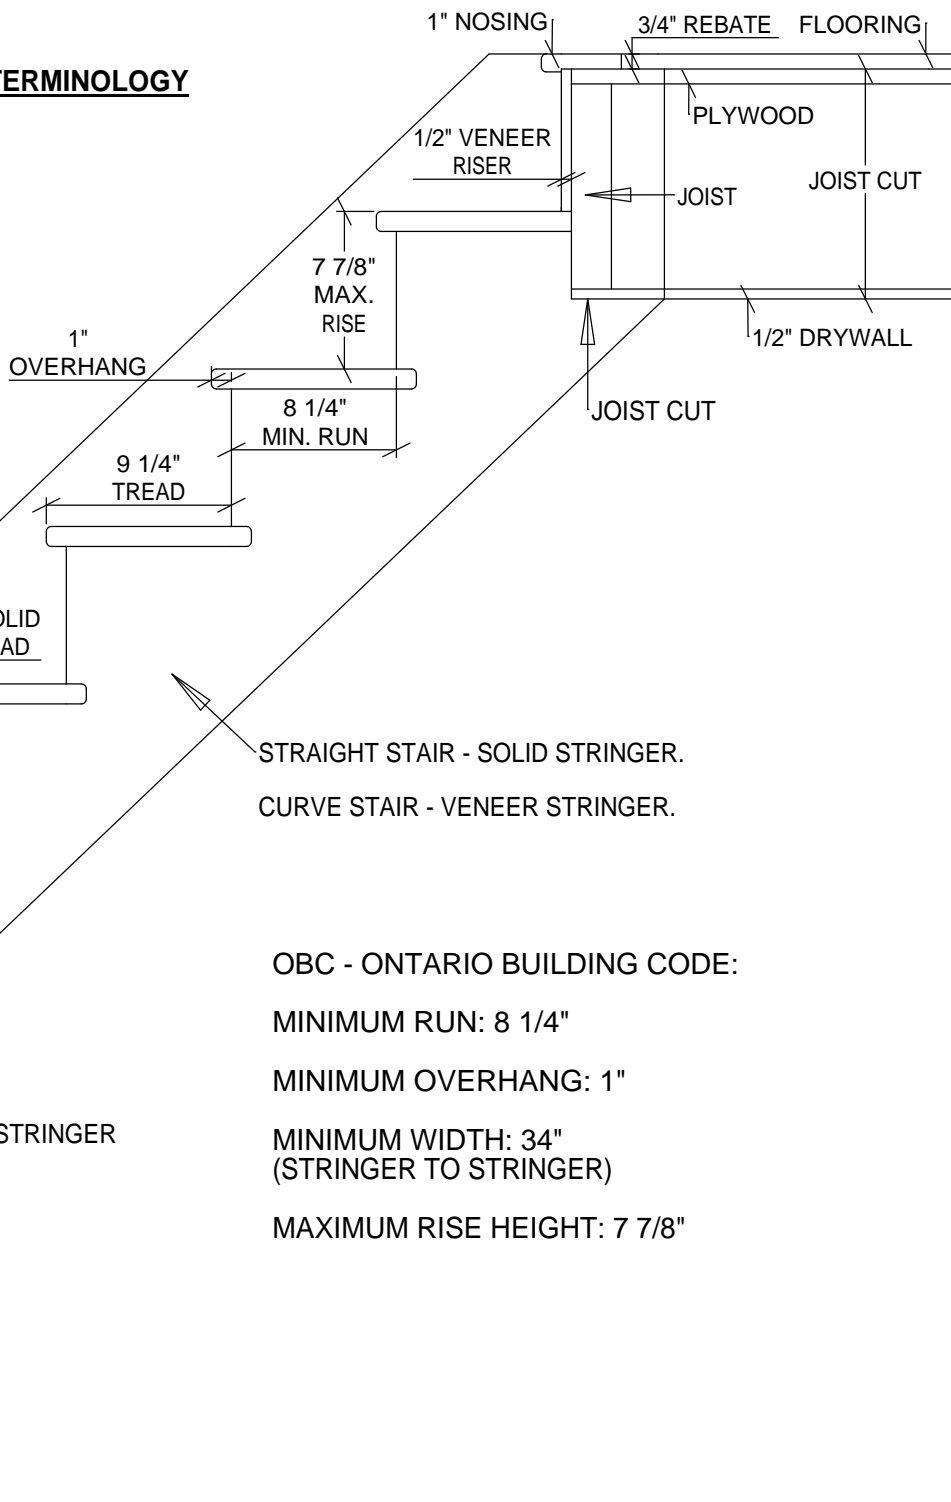

CUT INSIDE STRINGER
DESIGN

BASIC STAIR INFO & TERMINOLOGY

